



PLAN OF PARK


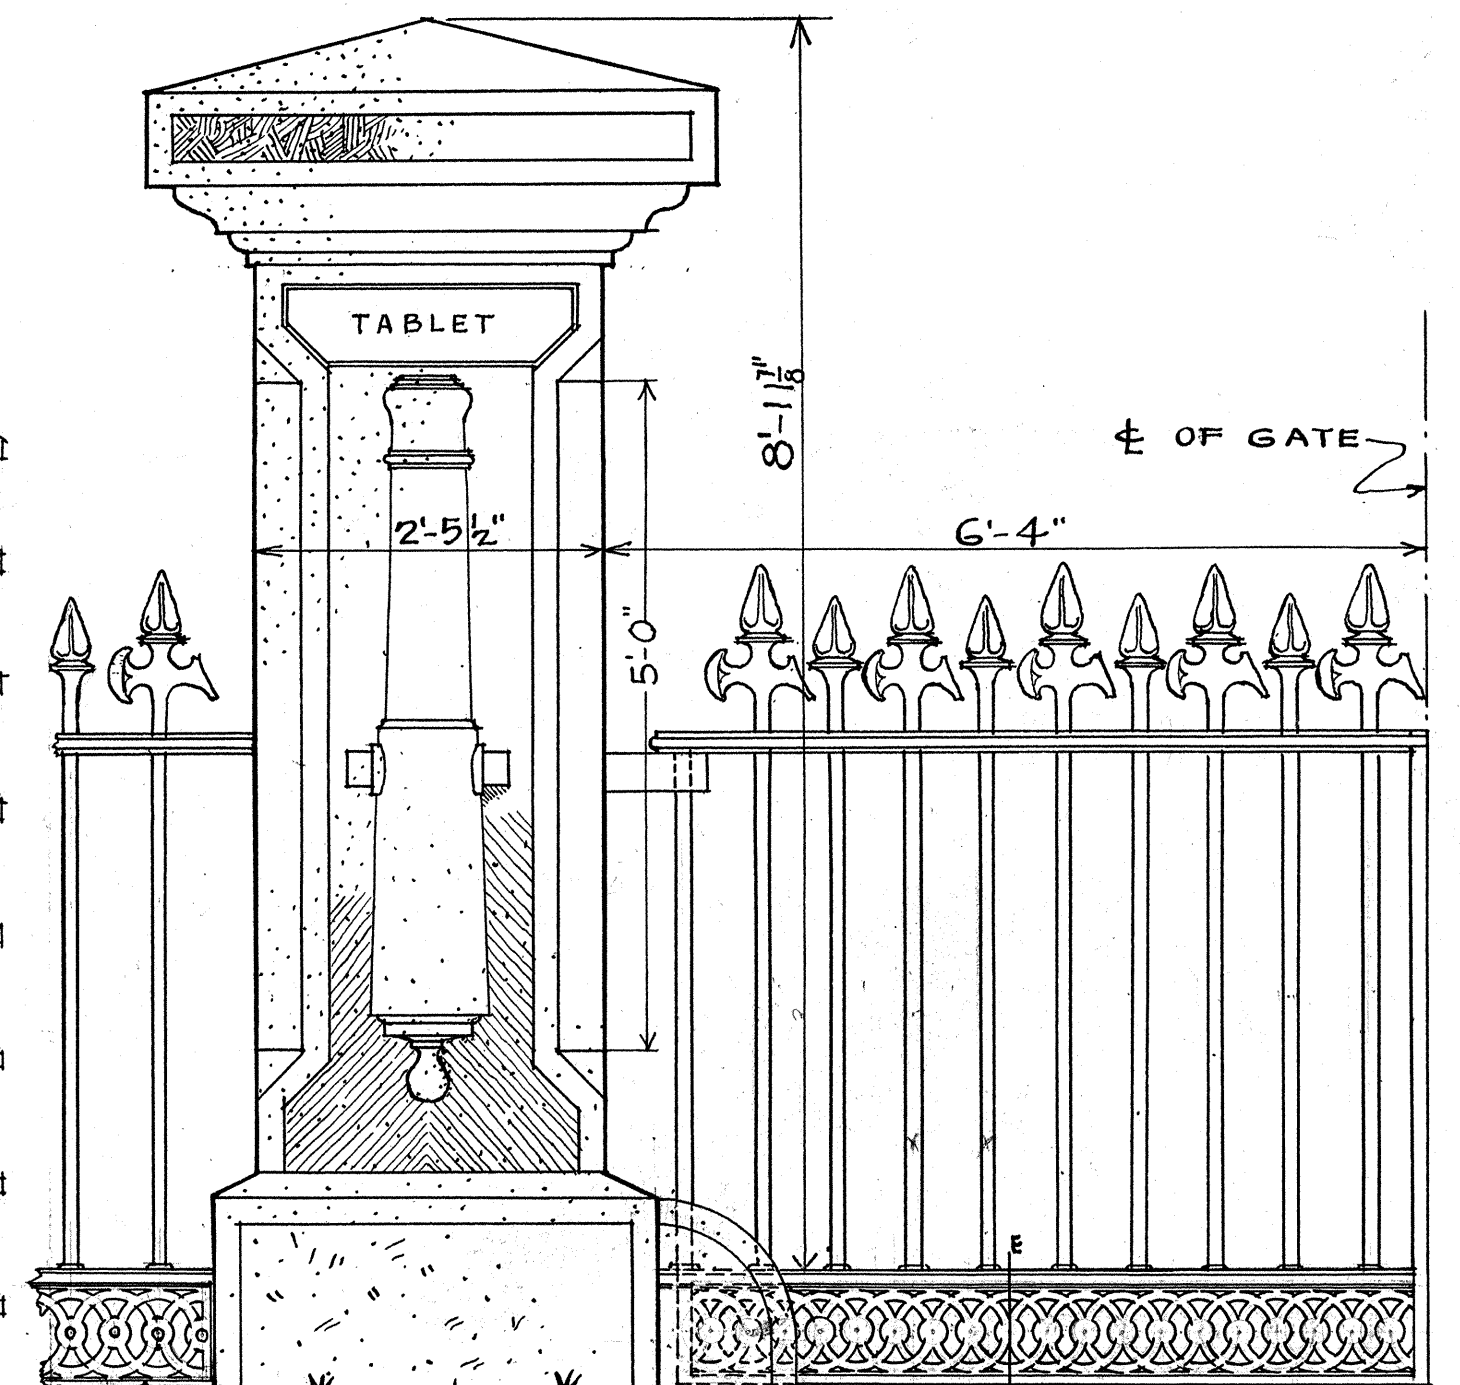


GATE AND GATE POST ELEVATION

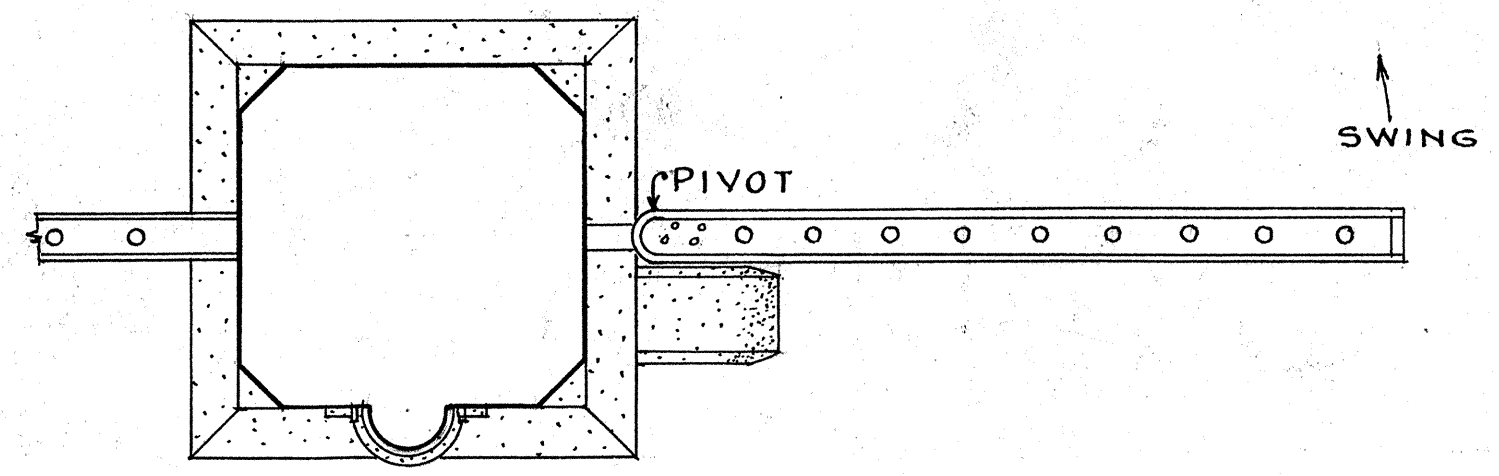

PLAN

△ INSCRIPTION ON TABLET △
 "FORT WASHINGTON
 CONSTRUCTED NOVEMBER 1775 BY THE
 CONTINENTAL ARMY UNDER
 GENERAL GEORGE WASHINGTON"

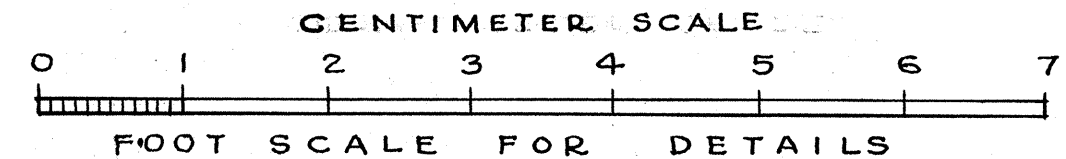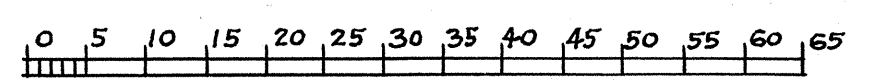

JOHN LATIMER TURNER DEL.



DATE OF FENCE AND PARK 1858

U.S. DEPARTMENT OF THE INTERIOR
 OFFICE OF NATIONAL PARKS, BUILDINGS, AND RESERVATIONS
 BRANCH OF PLANS AND DESIGN

NAME OF STRUCTURE
 IRONWORK FORT WASHINGTON PARK CAMBRIDGE MIDDLESEX CO MASS

SURVEY NO.
 2-48

HISTORIC AMERICAN
 BUILDINGS SURVEY
 SHEET 2 OF 3 SHEETS

INDEX NO.
 MASS.
 9-CAMB
 5